



FASADAS 1  
ELEVATION 1

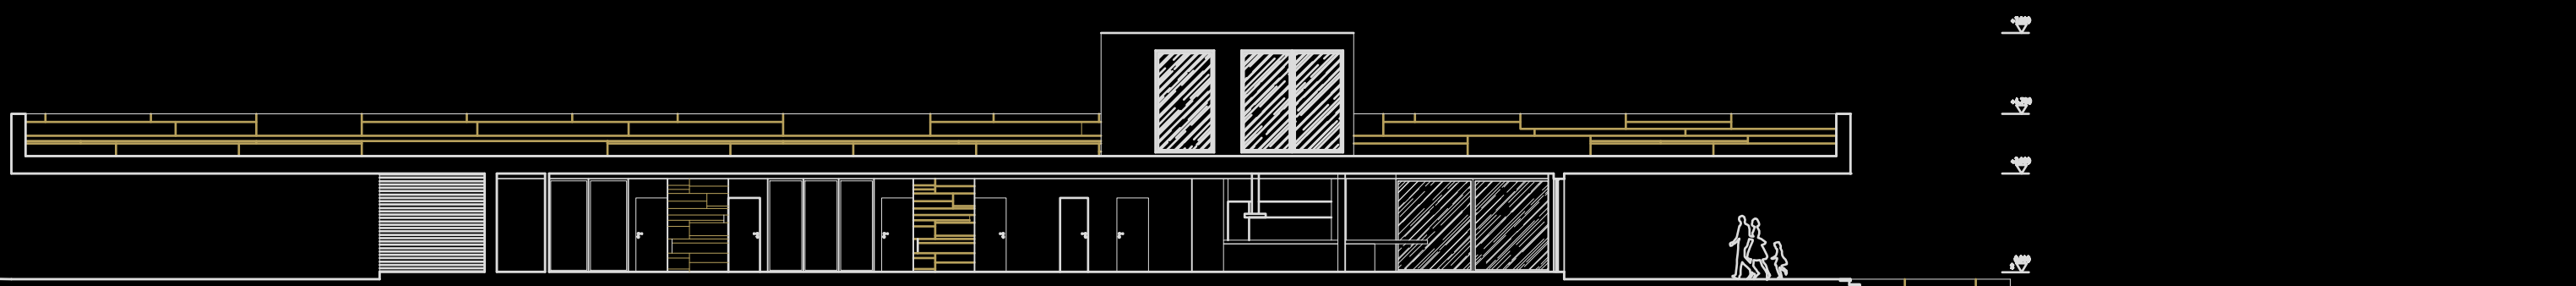

FASADAS 2  
ELEVATION 2



PŪVIS A-A  
SECTION A-A

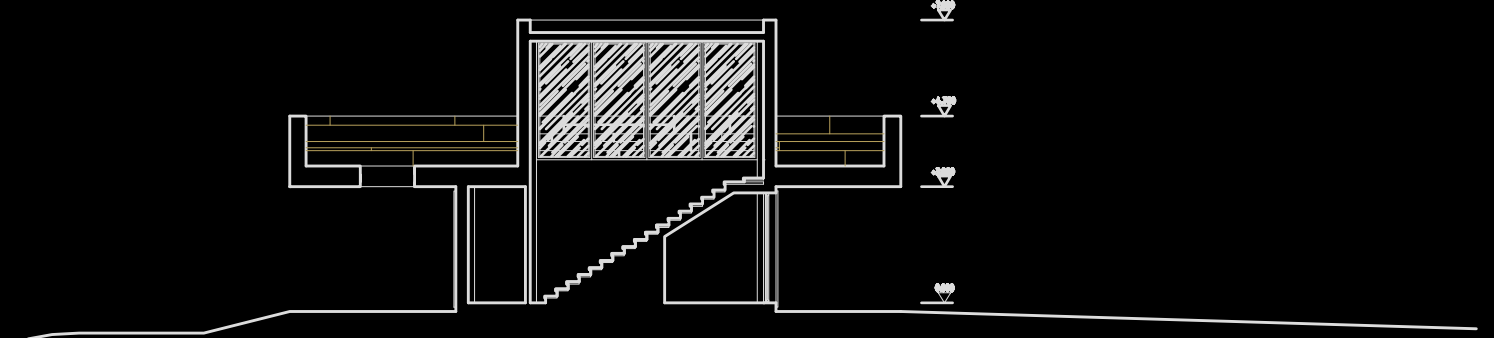

PŪVIS B-B  
SECTION B-B