


TRECIO AUKSTO PLANAS M 1:100

- 301 - HOLAS.....2.20 M2
- 302 - MIEGAMASIS.....16.84 M2
- 303 - GARDEROBINE.....4.90 M2
- 304 - VONIA+DUSAS+VC.....11.88 M2

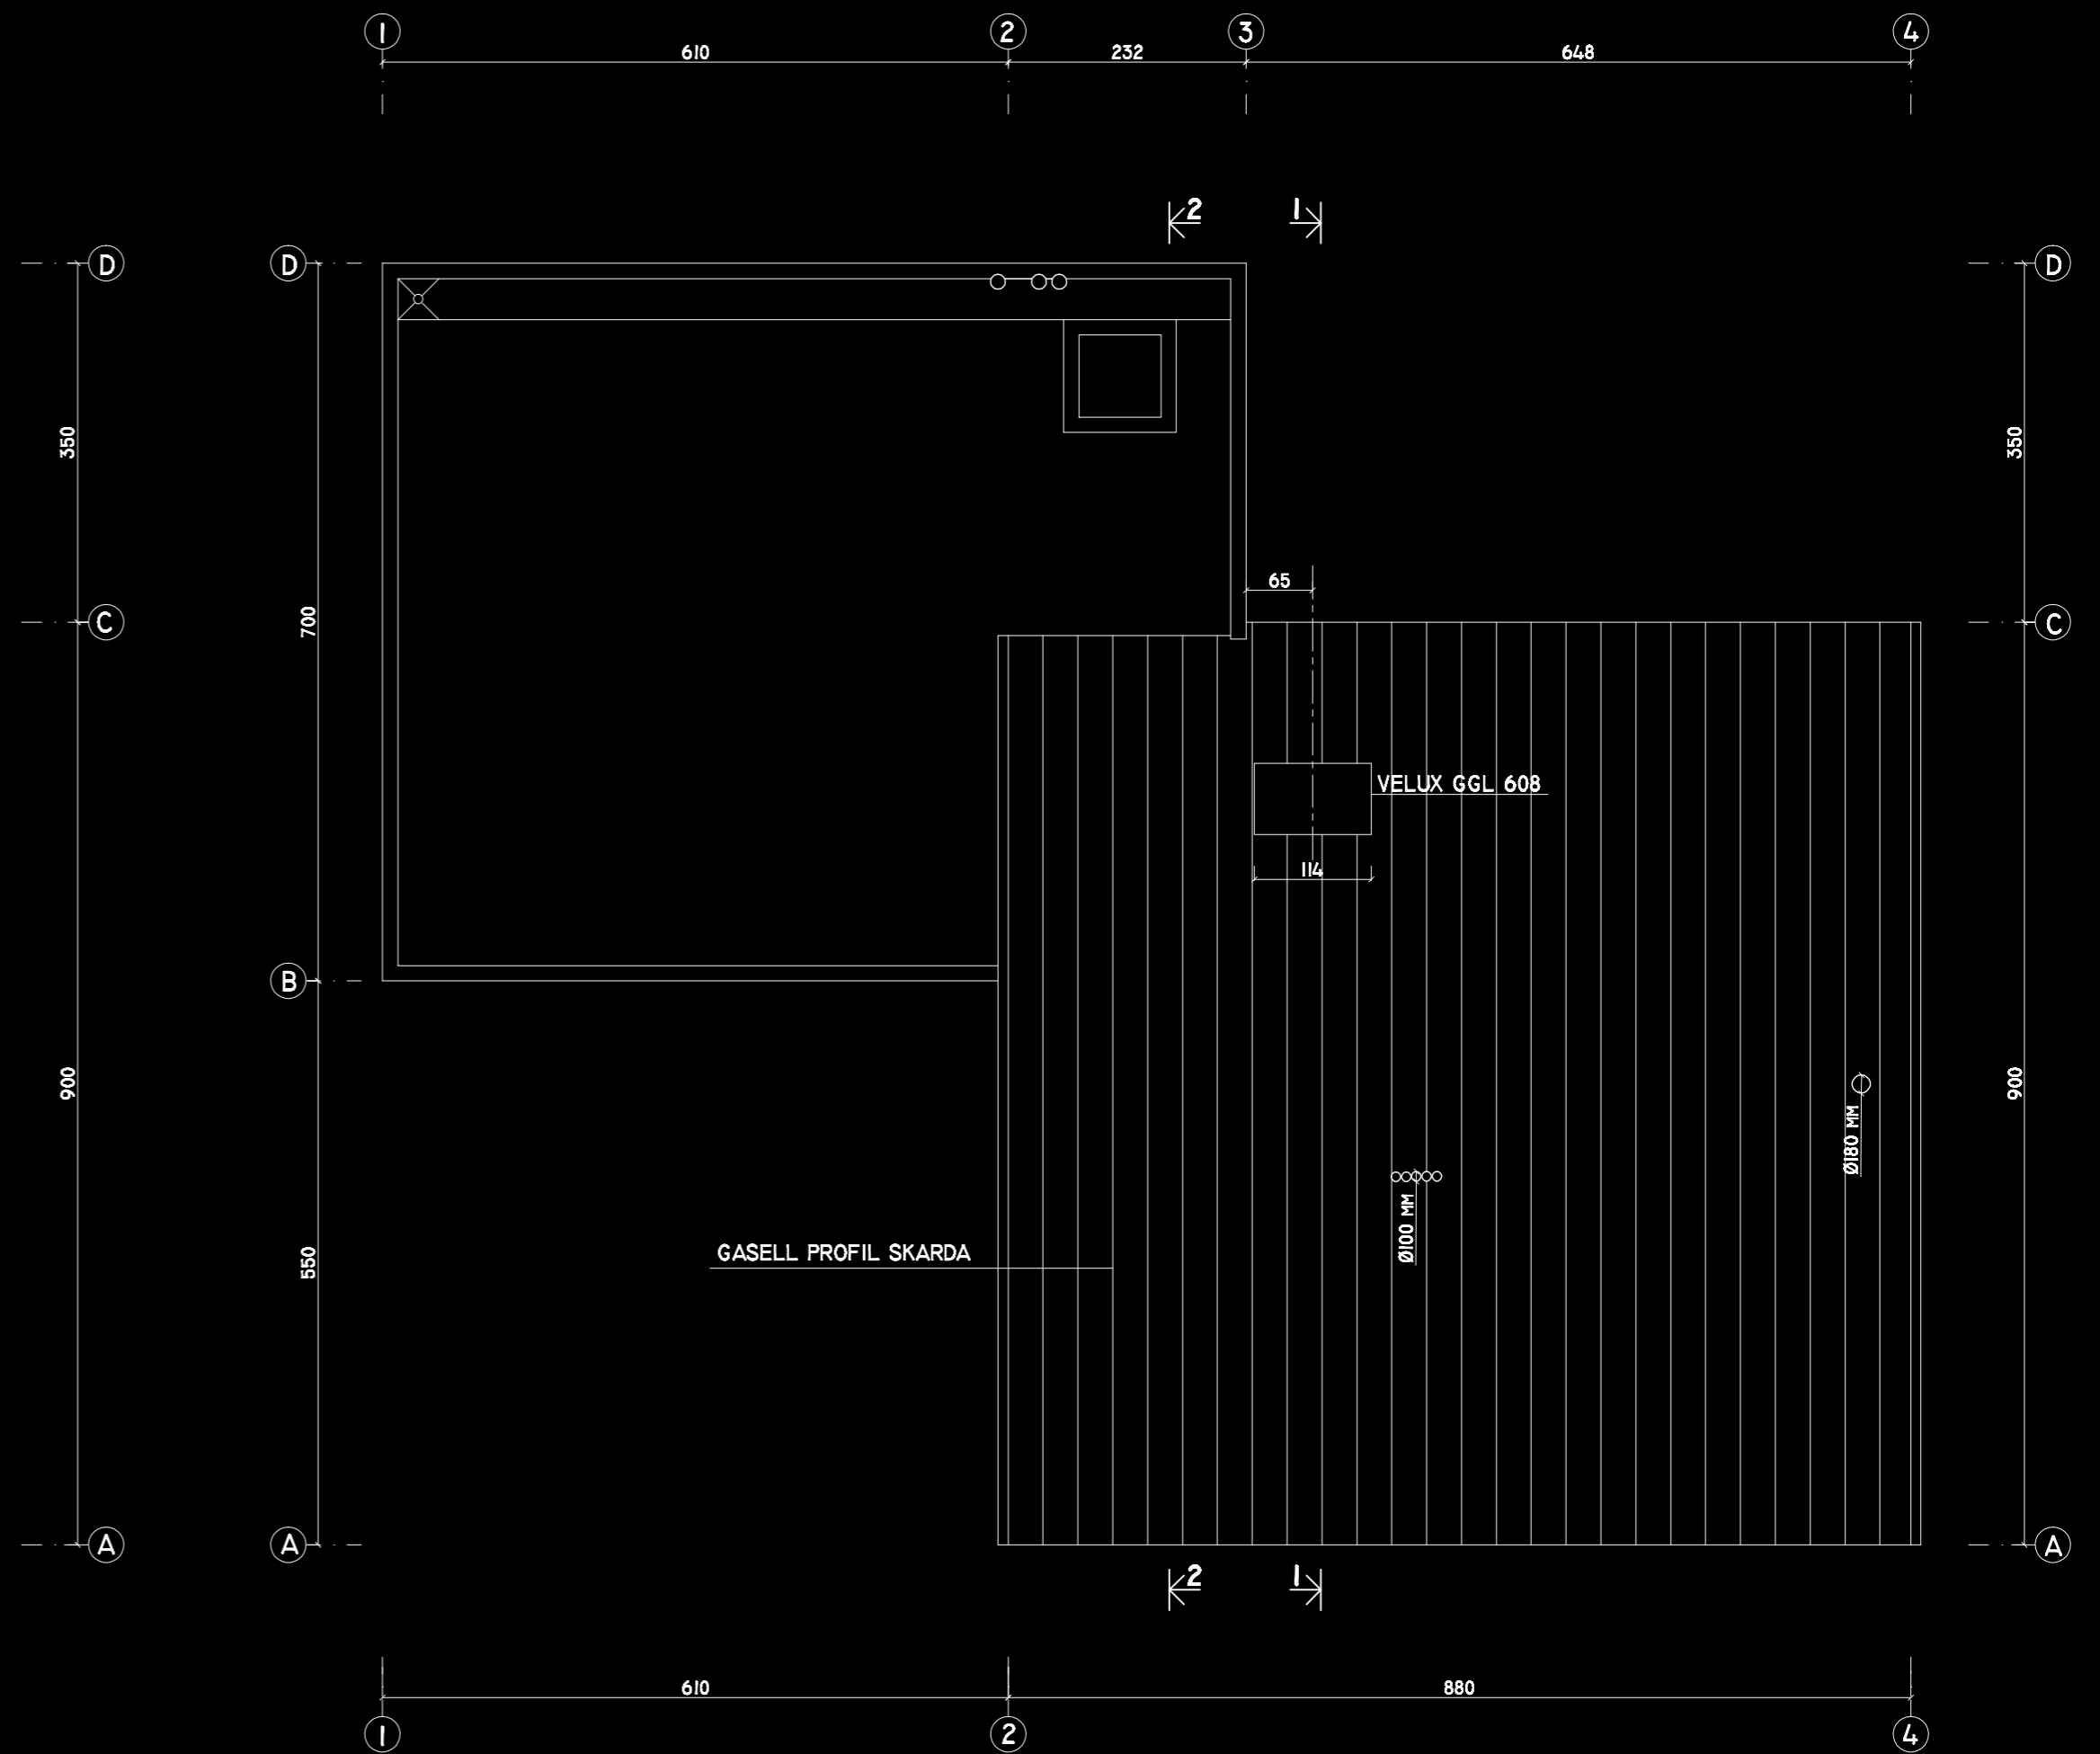

STOGO PLANAS M 1:100