


ANTRO AUKŠTO PLANAS
FIRST FLOOR PLAN

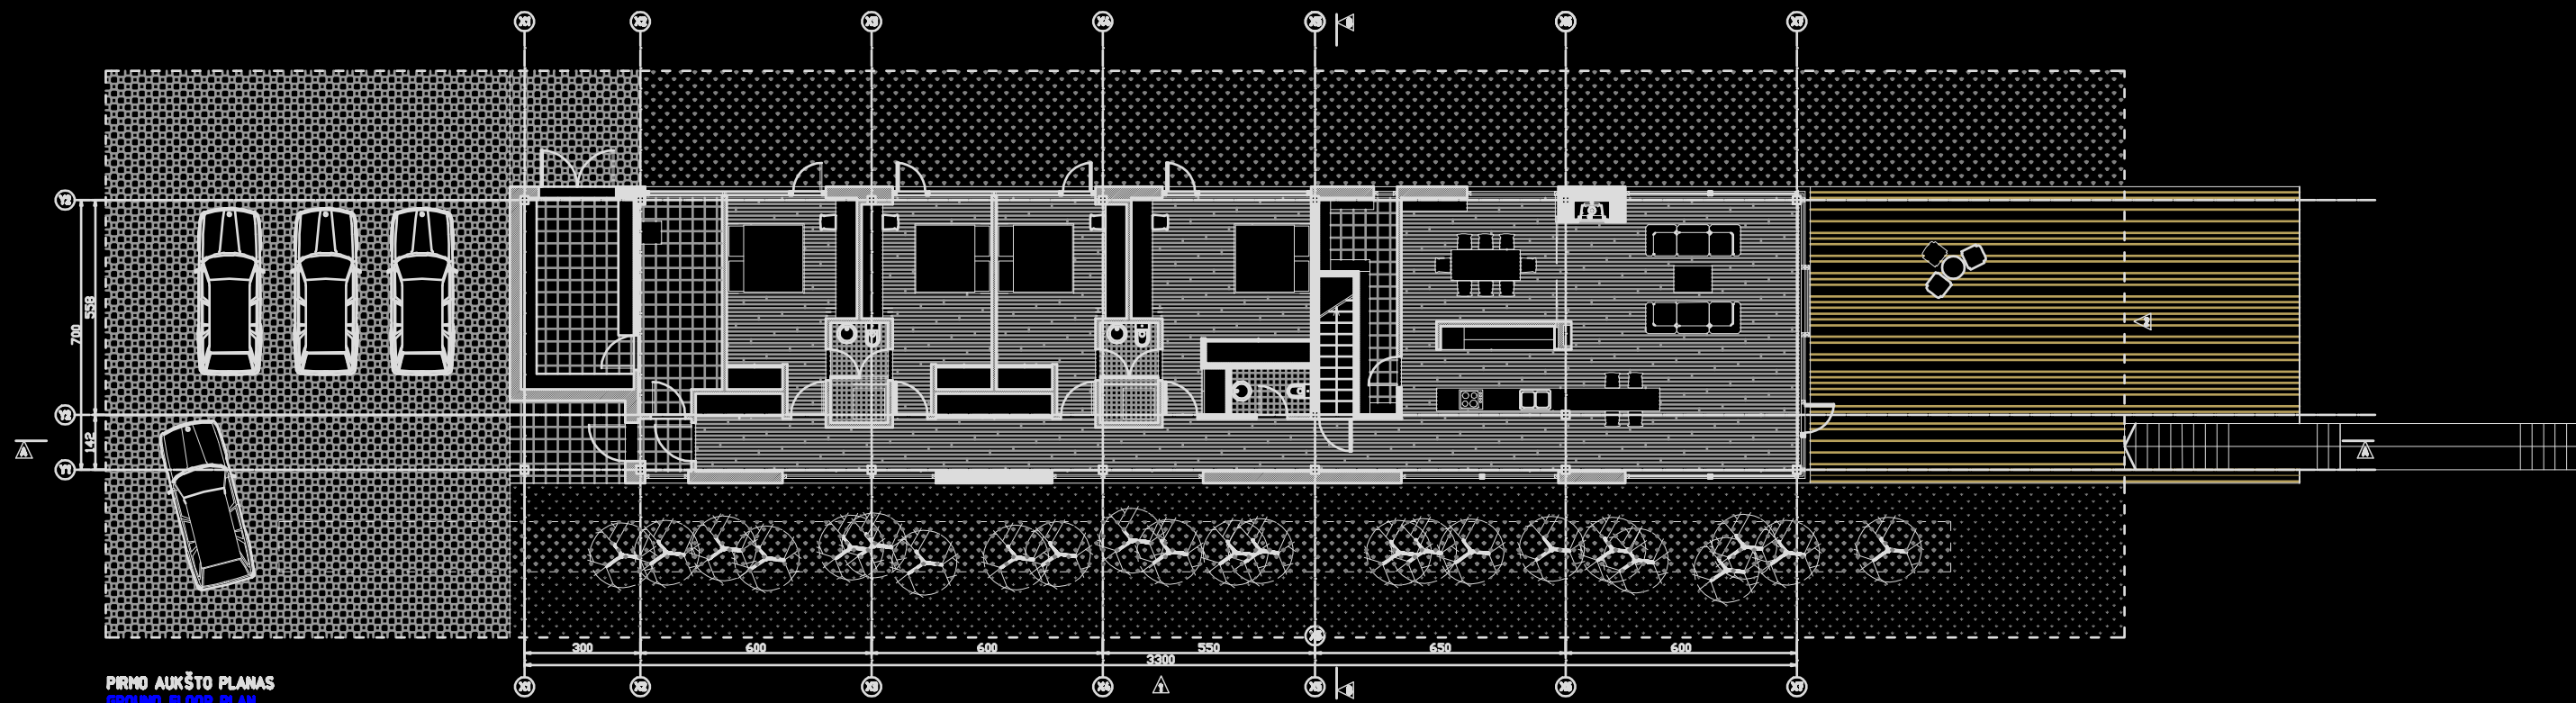

PRIMO AUKŠTO PLANAS
GROUND FLOOR PLAN